



MIN WIDTH = 9"
 MAX WIDTH = 30"
 MIN HEIGHT = 56"
 MAX HEIGHT = 96"
 MIN DEPTH = 9"
 MAX DEPTH = 28-1/2"

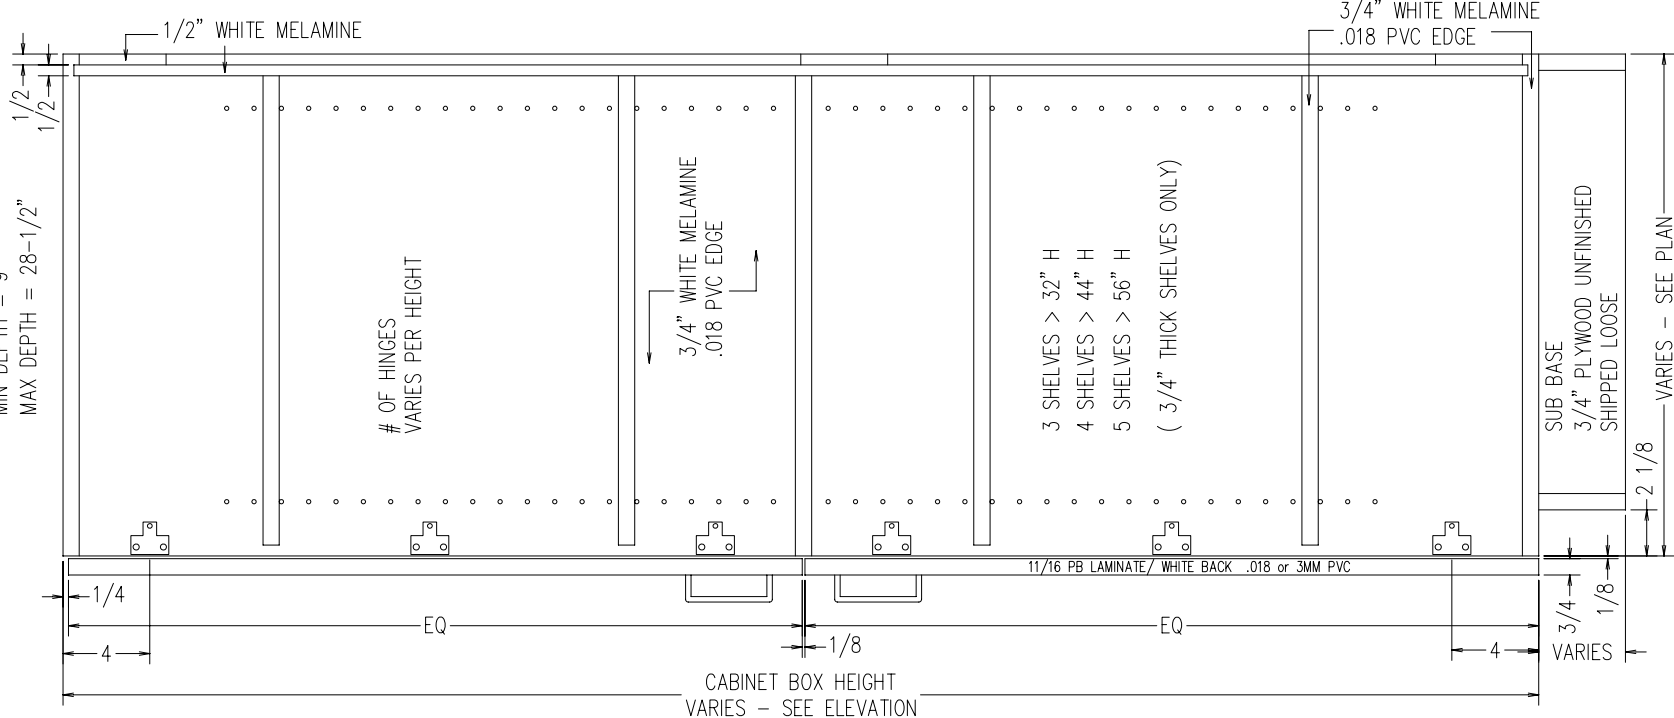

TYPICAL T1D-1D
 FOR SUB BASE
 SCALE: 1-1/2" = 1'-0"

MIN WIDTH = 9"
 MAX WIDTH = 30"
 MIN HEIGHT = 60"
 MAX HEIGHT = 96"
 MIN DEPTH = 9"
 MAX DEPTH = 28-1/2"

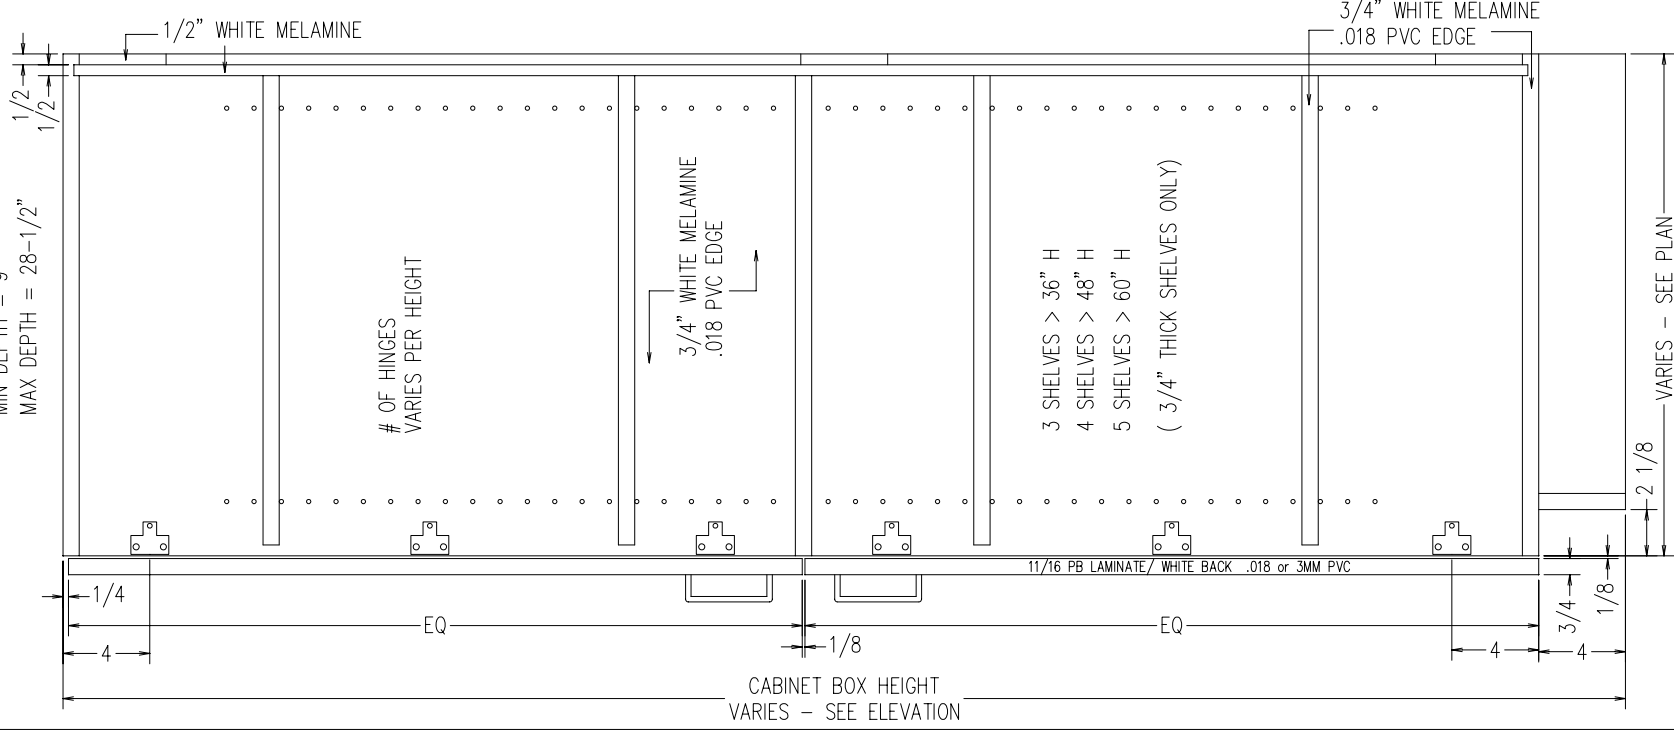

TYPICAL T1D-1D
 INTEGRAL TOE KICK
 SCALE: 1-1/2" = 1'-0"