



SEE PRODUCT MATRIX ON MIN MAX SIZES

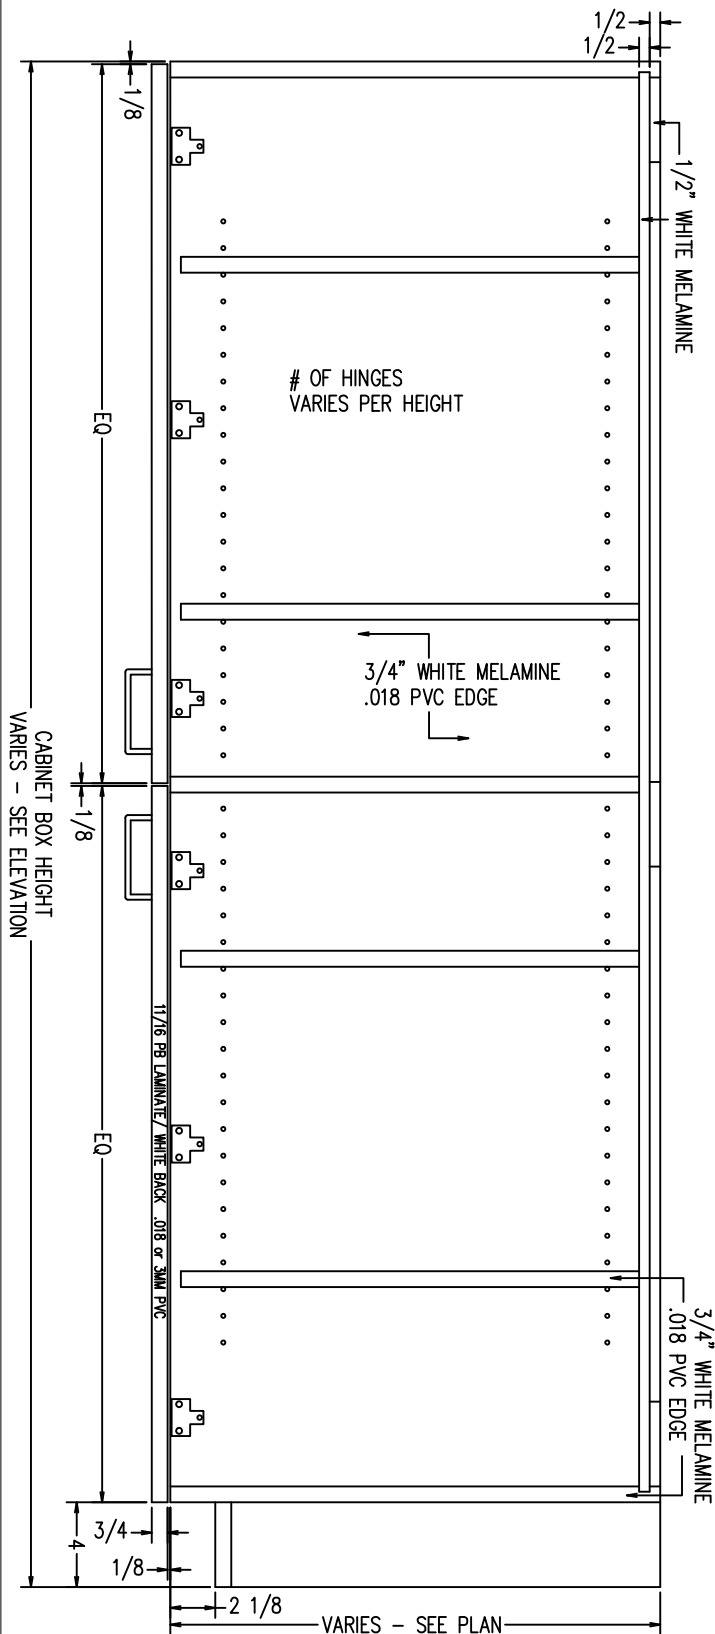

TYPICAL T1D-1D
INTEGRAL TOE KICK
SCALE: 1-1/2" = 1'-0"

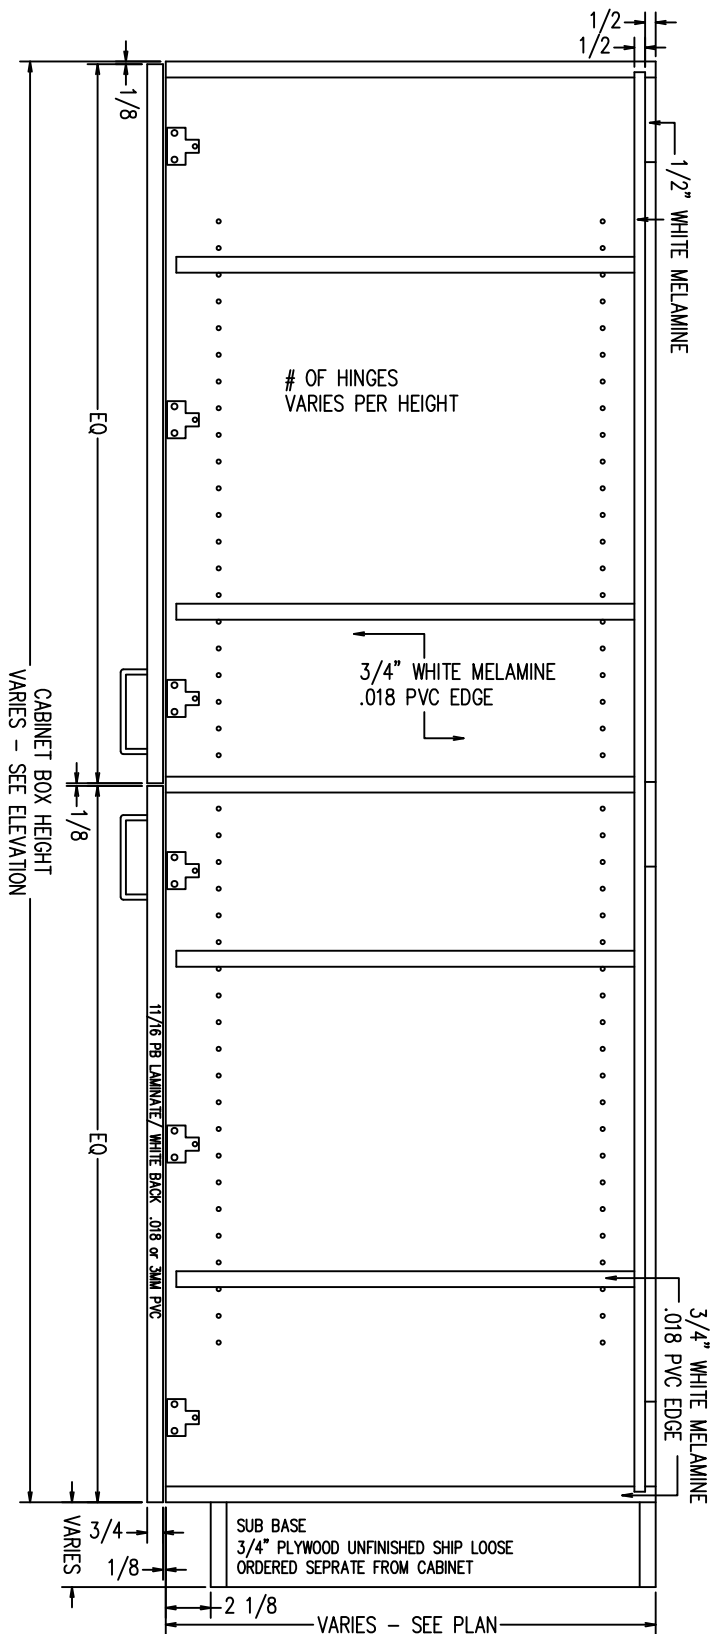

TYPICAL T1D-1D
FOR SUB BASE
SCALE: 1-1/2" = 1'-0"