


MIN WIDTH = 21"
 MAX WIDTH = 48"
 MIN HEIGHT = 56"
 MAX HEIGHT = 96"

MIN DEPTH = 9"
 MAX DEPTH = 28-1/2"

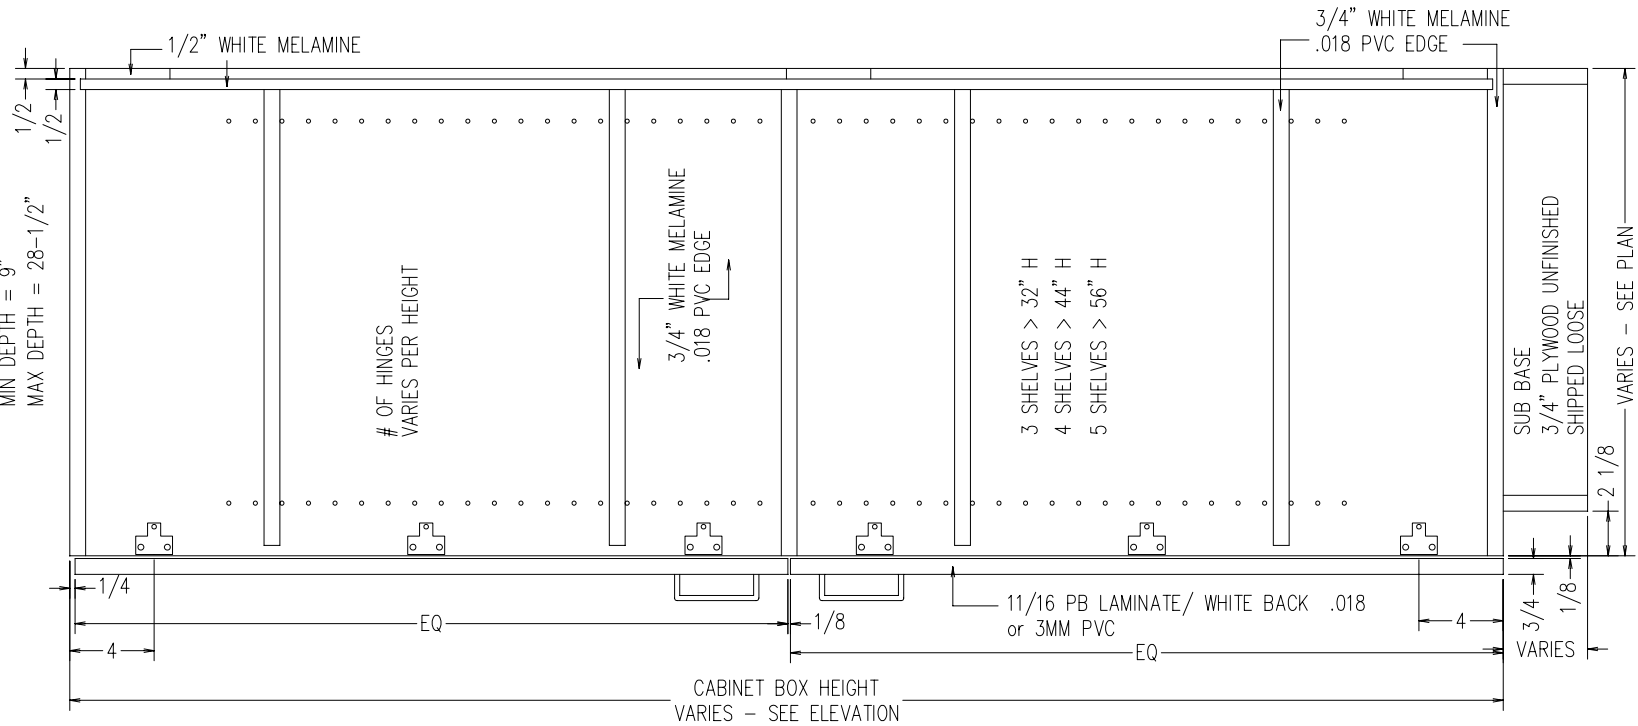

OF HINGES
 VARIES PER HEIGHT

3/4" WHITE MELAMINE
 .018 PVC EDGE


3 SHELVES > 32" H
 4 SHELVES > 44" H
 5 SHELVES > 56" H

SUB BASE
 3/4" PLYWOOD UNFINISHED
 SHIPPED LOOSE

TYPICAL T2D-2D
 FOR SUB BASE
 SCALE: 1-1/2" = 1'-0"

MIN WIDTH = 21"
 MAX WIDTH = 48"
 MIN HEIGHT = 60"
 MAX HEIGHT = 96"

MIN DEPTH = 9"
 MAX DEPTH = 28-1/2"

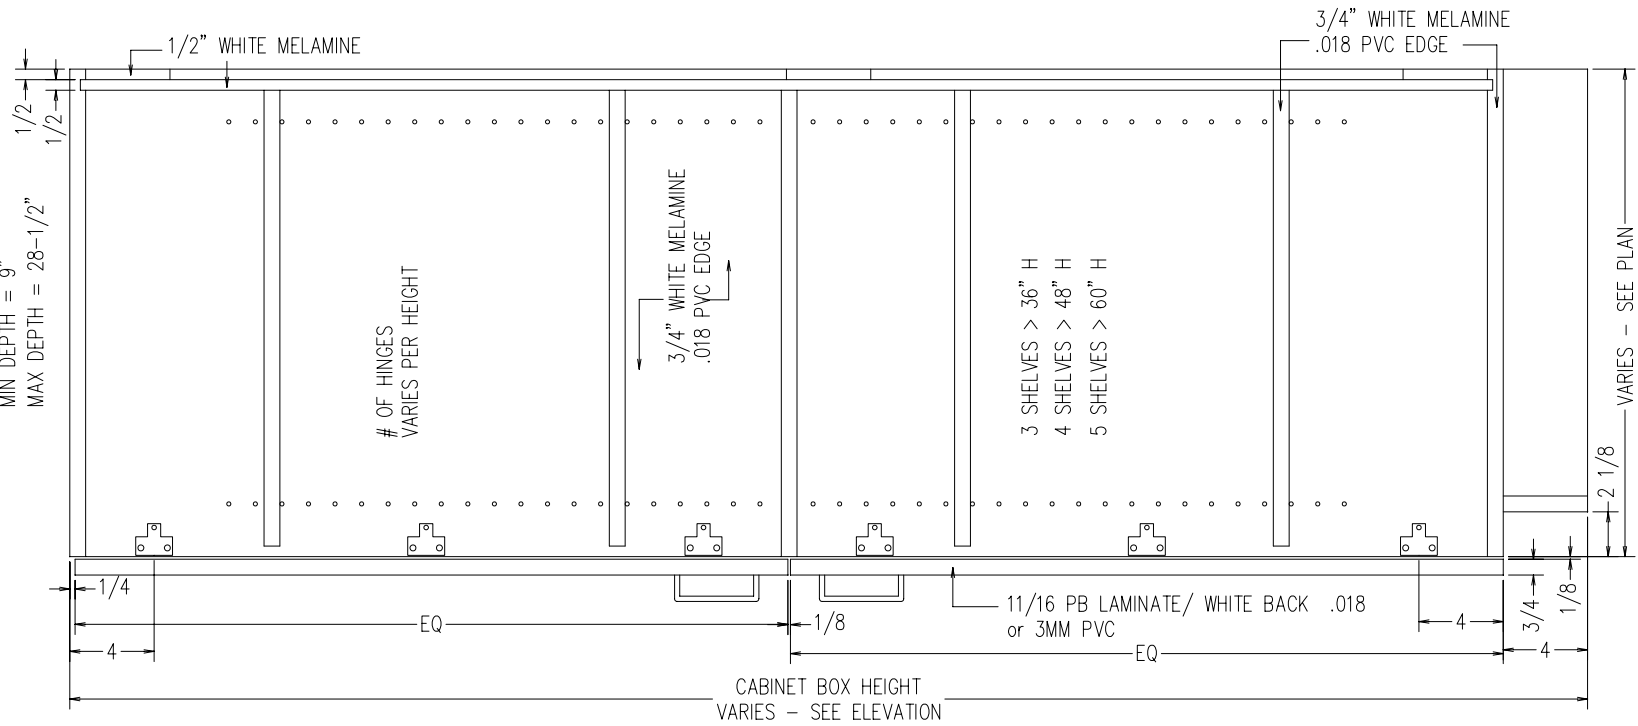

OF HINGES
 VARIES PER HEIGHT

3/4" WHITE MELAMINE
 .018 PVC EDGE

3 SHELVES > 36" H
 4 SHELVES > 48" H
 5 SHELVES > 60" H

TYPICAL T2D-2D
 INTEGRAL TOE KICK
 SCALE: 1-1/2" = 1'-0"