



SEE PRODUCT MATRIX ON MIN MAX SIZES

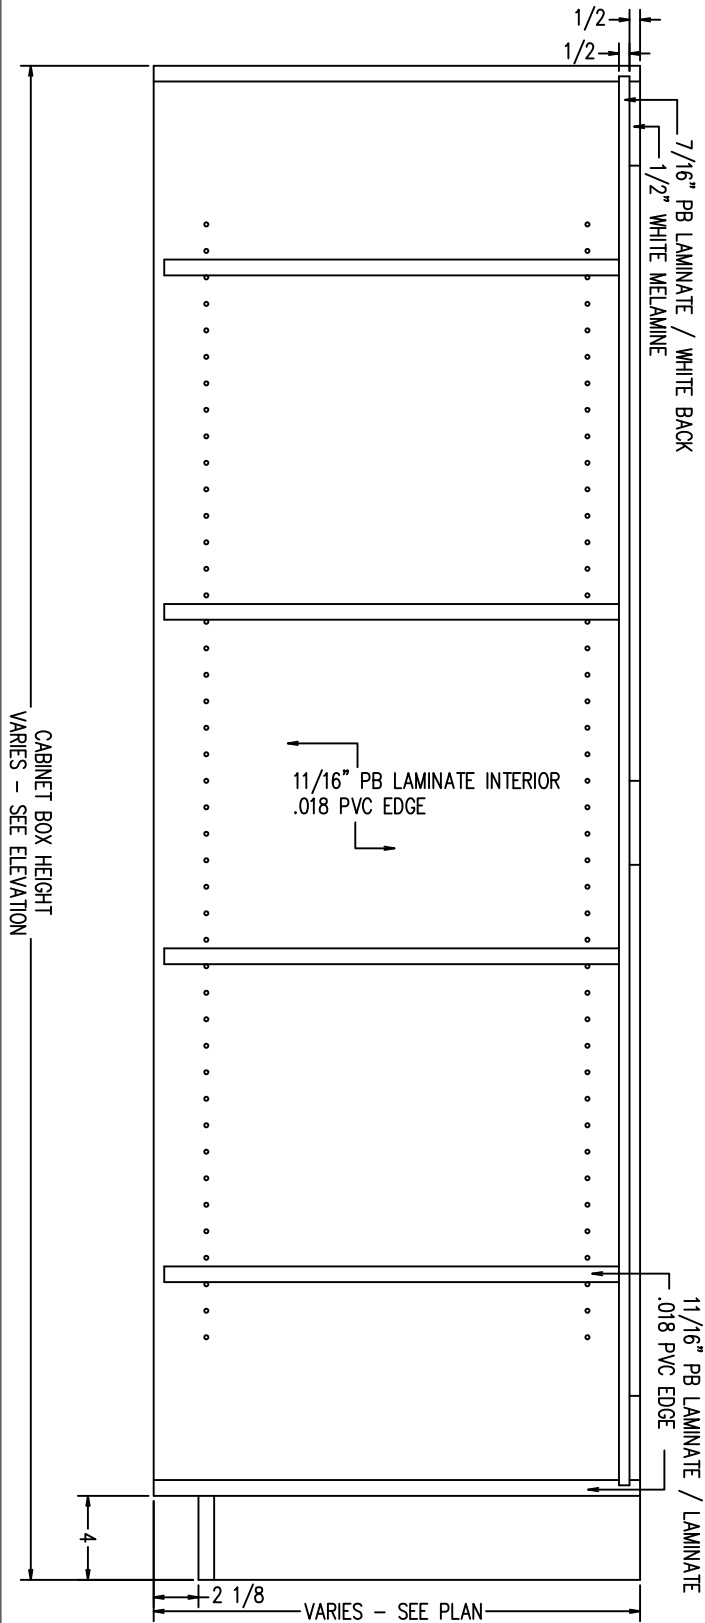

TYPICAL TOPEN
INTEGRAL TOE KICK
SCALE: $1-1/2" = 1'-0"$

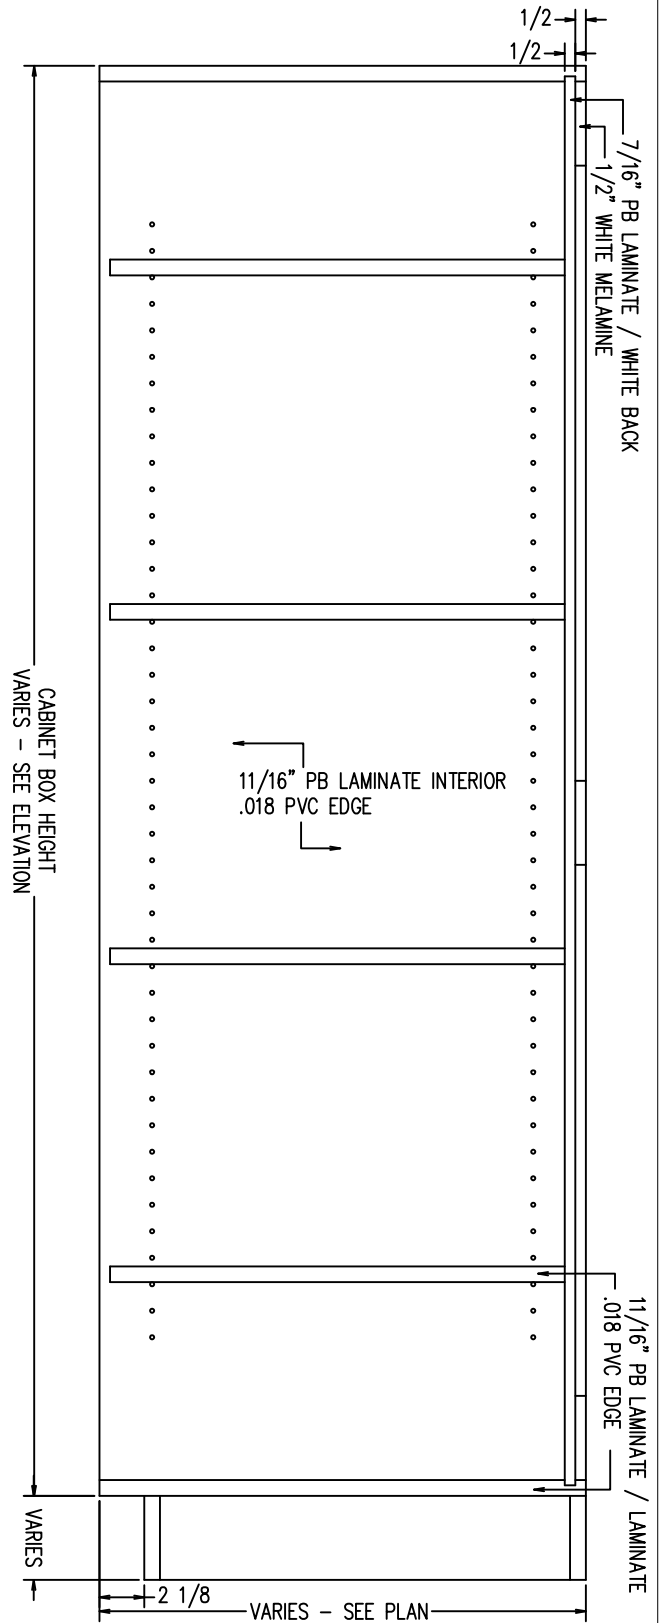

TYPICAL TOPEN
FOR SUB BASE
SCALE: $1-1/2" = 1'-0"$